


Via Lengore

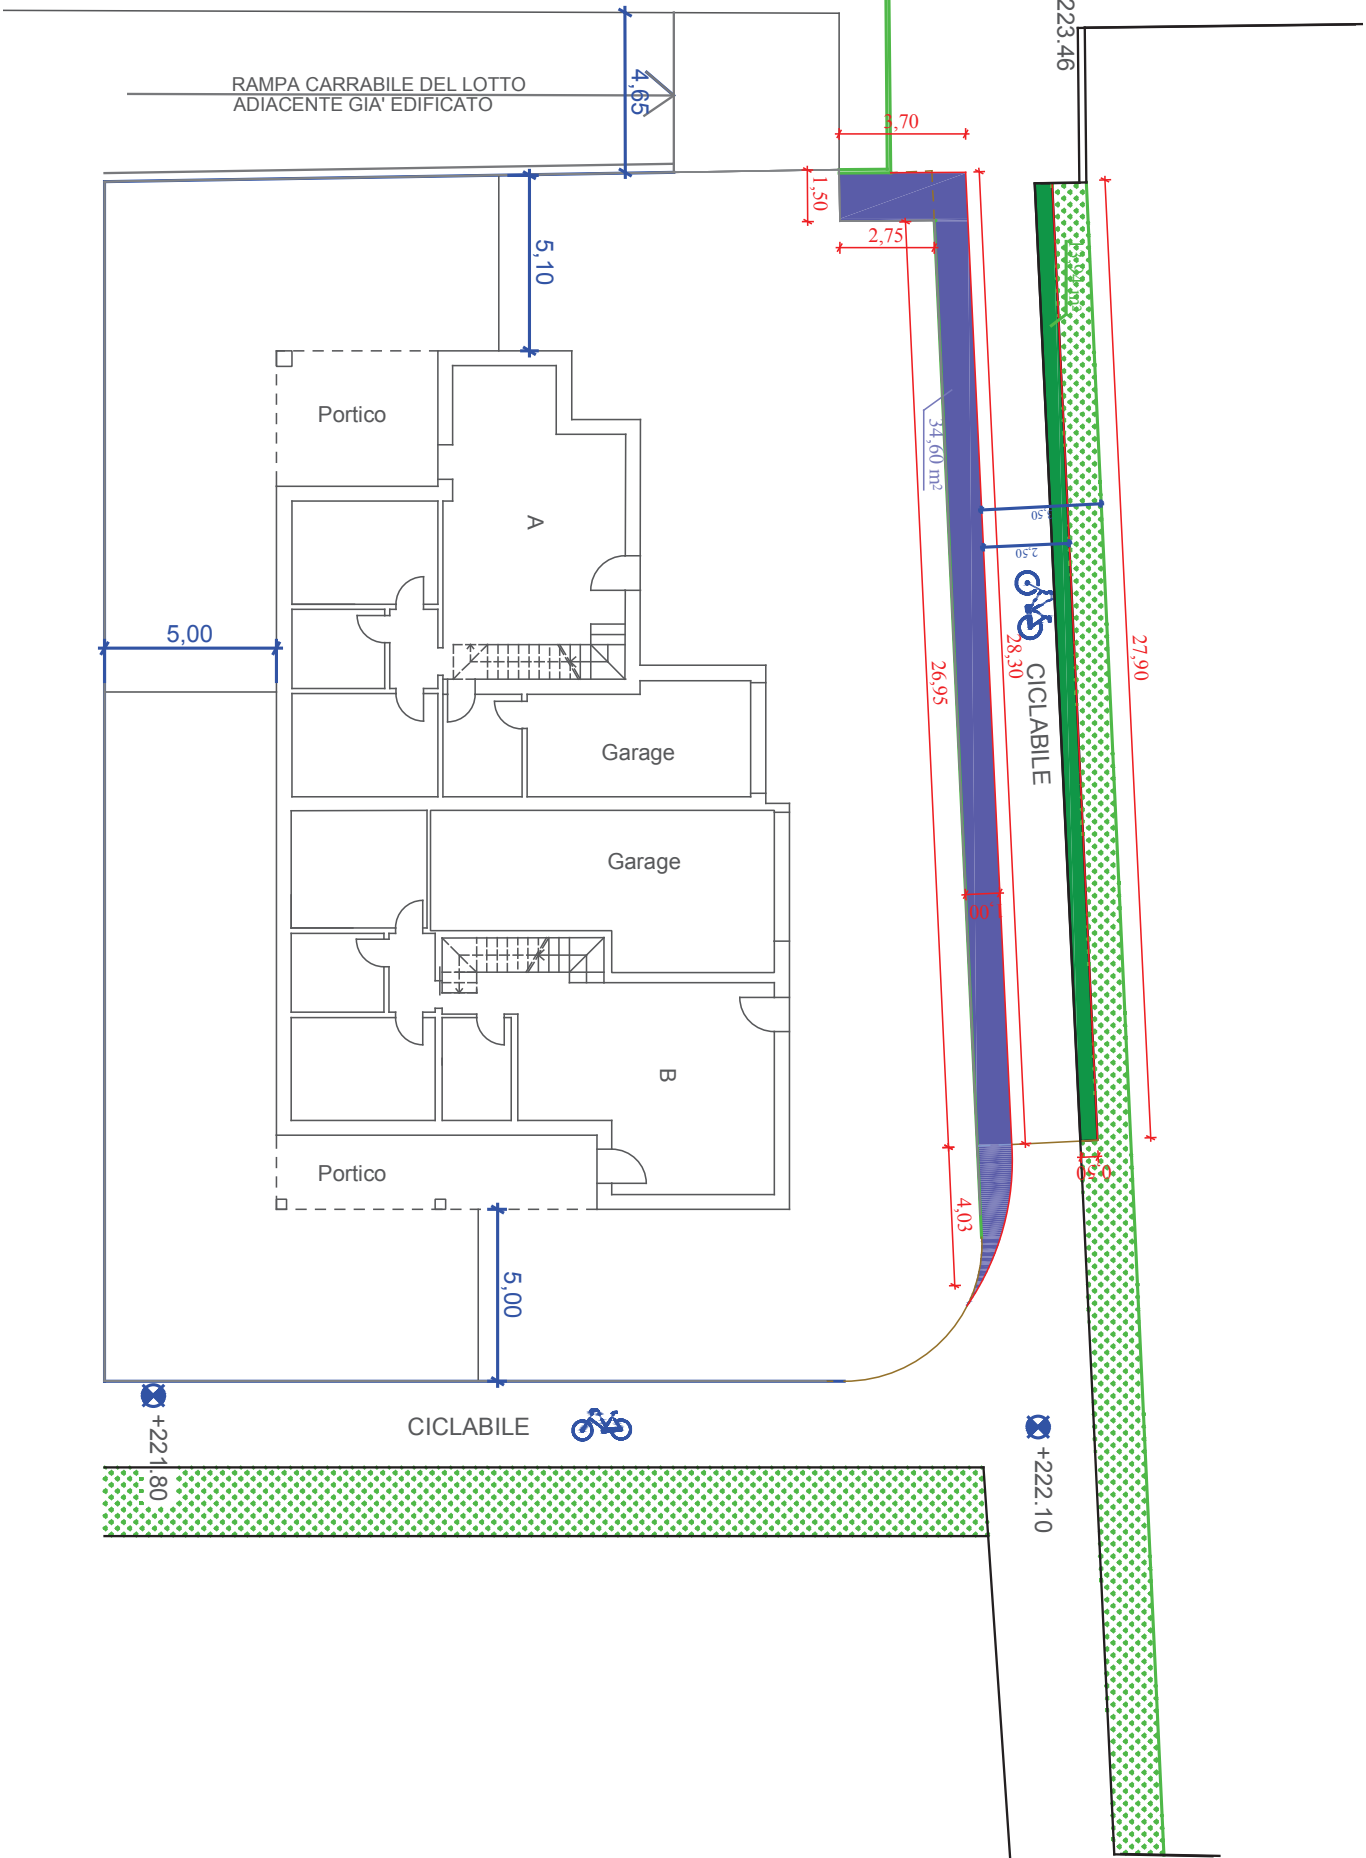

RAMPA CARRABILE DEL LOTTO  
ADIACENTE GIA' EDIFICATO

4.65

5.10

Portico

A

Garage

Garage

B

Portico

5.00

+221.80

CICLABILE



+222.10

+223.46

3.70

1.50

2.75

34.60 m<sup>2</sup>



2.50

26.95

27.90

28.30

CICLABILE

2.50

4.03

5.00














